
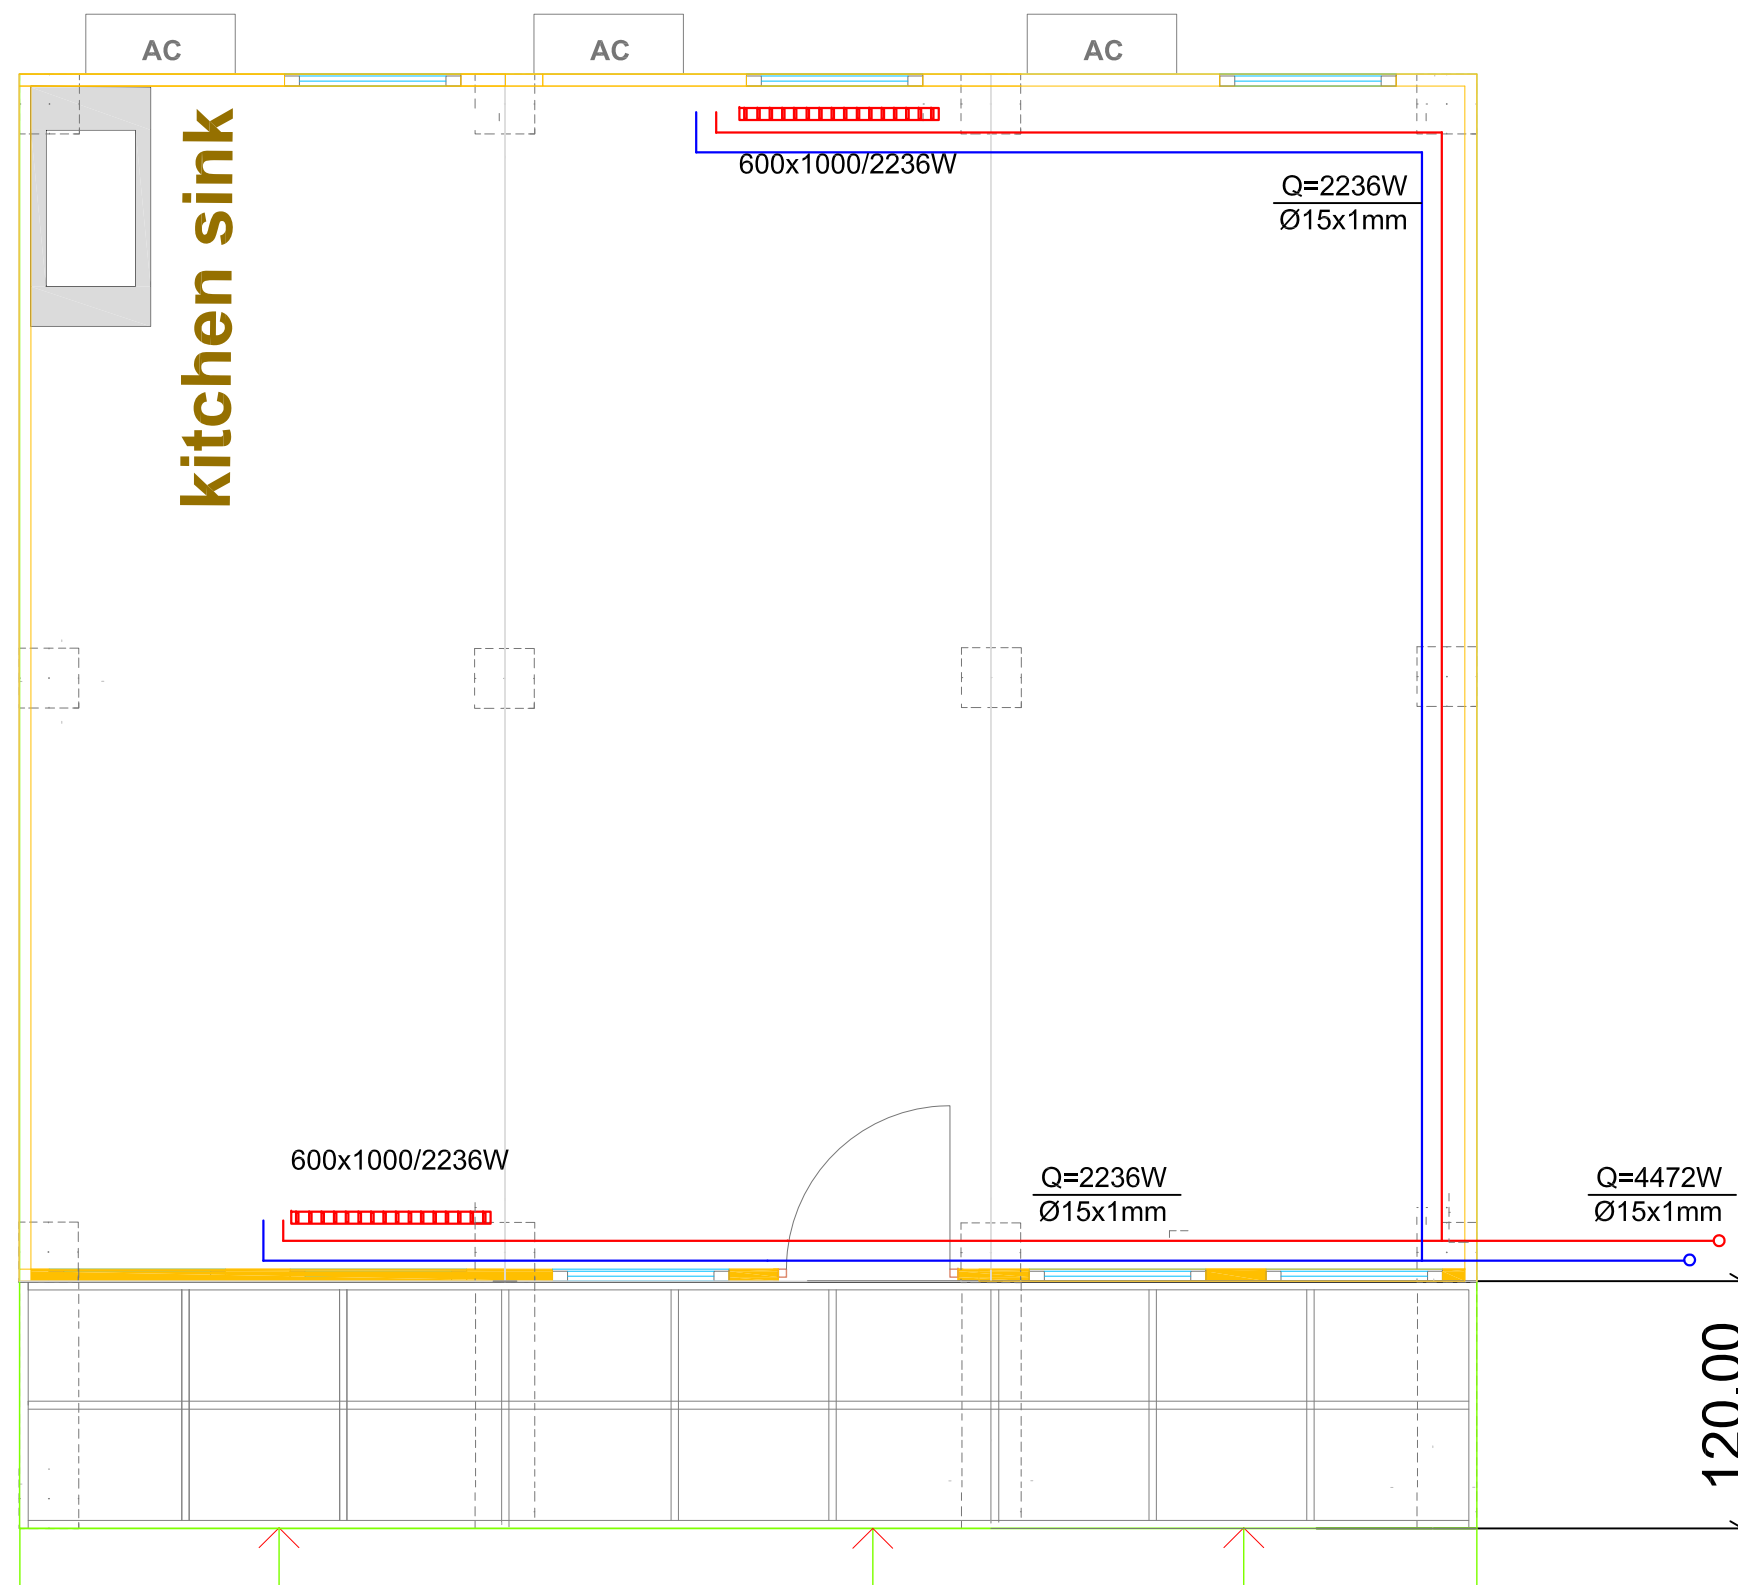


# New Floor Plan "G" Gym block

PROJECT:	Eulex MITROVICA Camp		
DRAWING:	"G" Gym block - Heating system		
CHECKED BY:			
DESIGNED BY:			
SCALE:	1:100		
UNIT	cm		
DRAWING No:	23	B4	
DATE:	MAY 2010		

  
BUILDING MANAGEMENT SECTION



## Floor Plan of Recreation

PROJECT:	Eulex MITROVICA Camp		
DRAWING:	Recreation - Heating system		
CHECKED BY:			
DESIGNED BY:			
SCALE:	1:100		
UNIT	cm		
DRAWING No:	24	B4	
DATE:	MAY 2010		

