


- Dimensionet e mureve te kanaleve i percakton inxhinieri i statikes
- Pas perfundimit te montimit, shqyrtimt dhe izolimit te gypave kanalet te mbushen me rere te terur

PROJECT:	Eulex MITROVICA Camp		
DRAWING:	The section of canal for pipes for heating system		
CHECKED BY:			
DESIGNED BY:			
SCALE:	1:100		
UNIT	cm		
DRAWING No:	25		
DATE:	MAY 2010		



HOT WATER +90/70°C

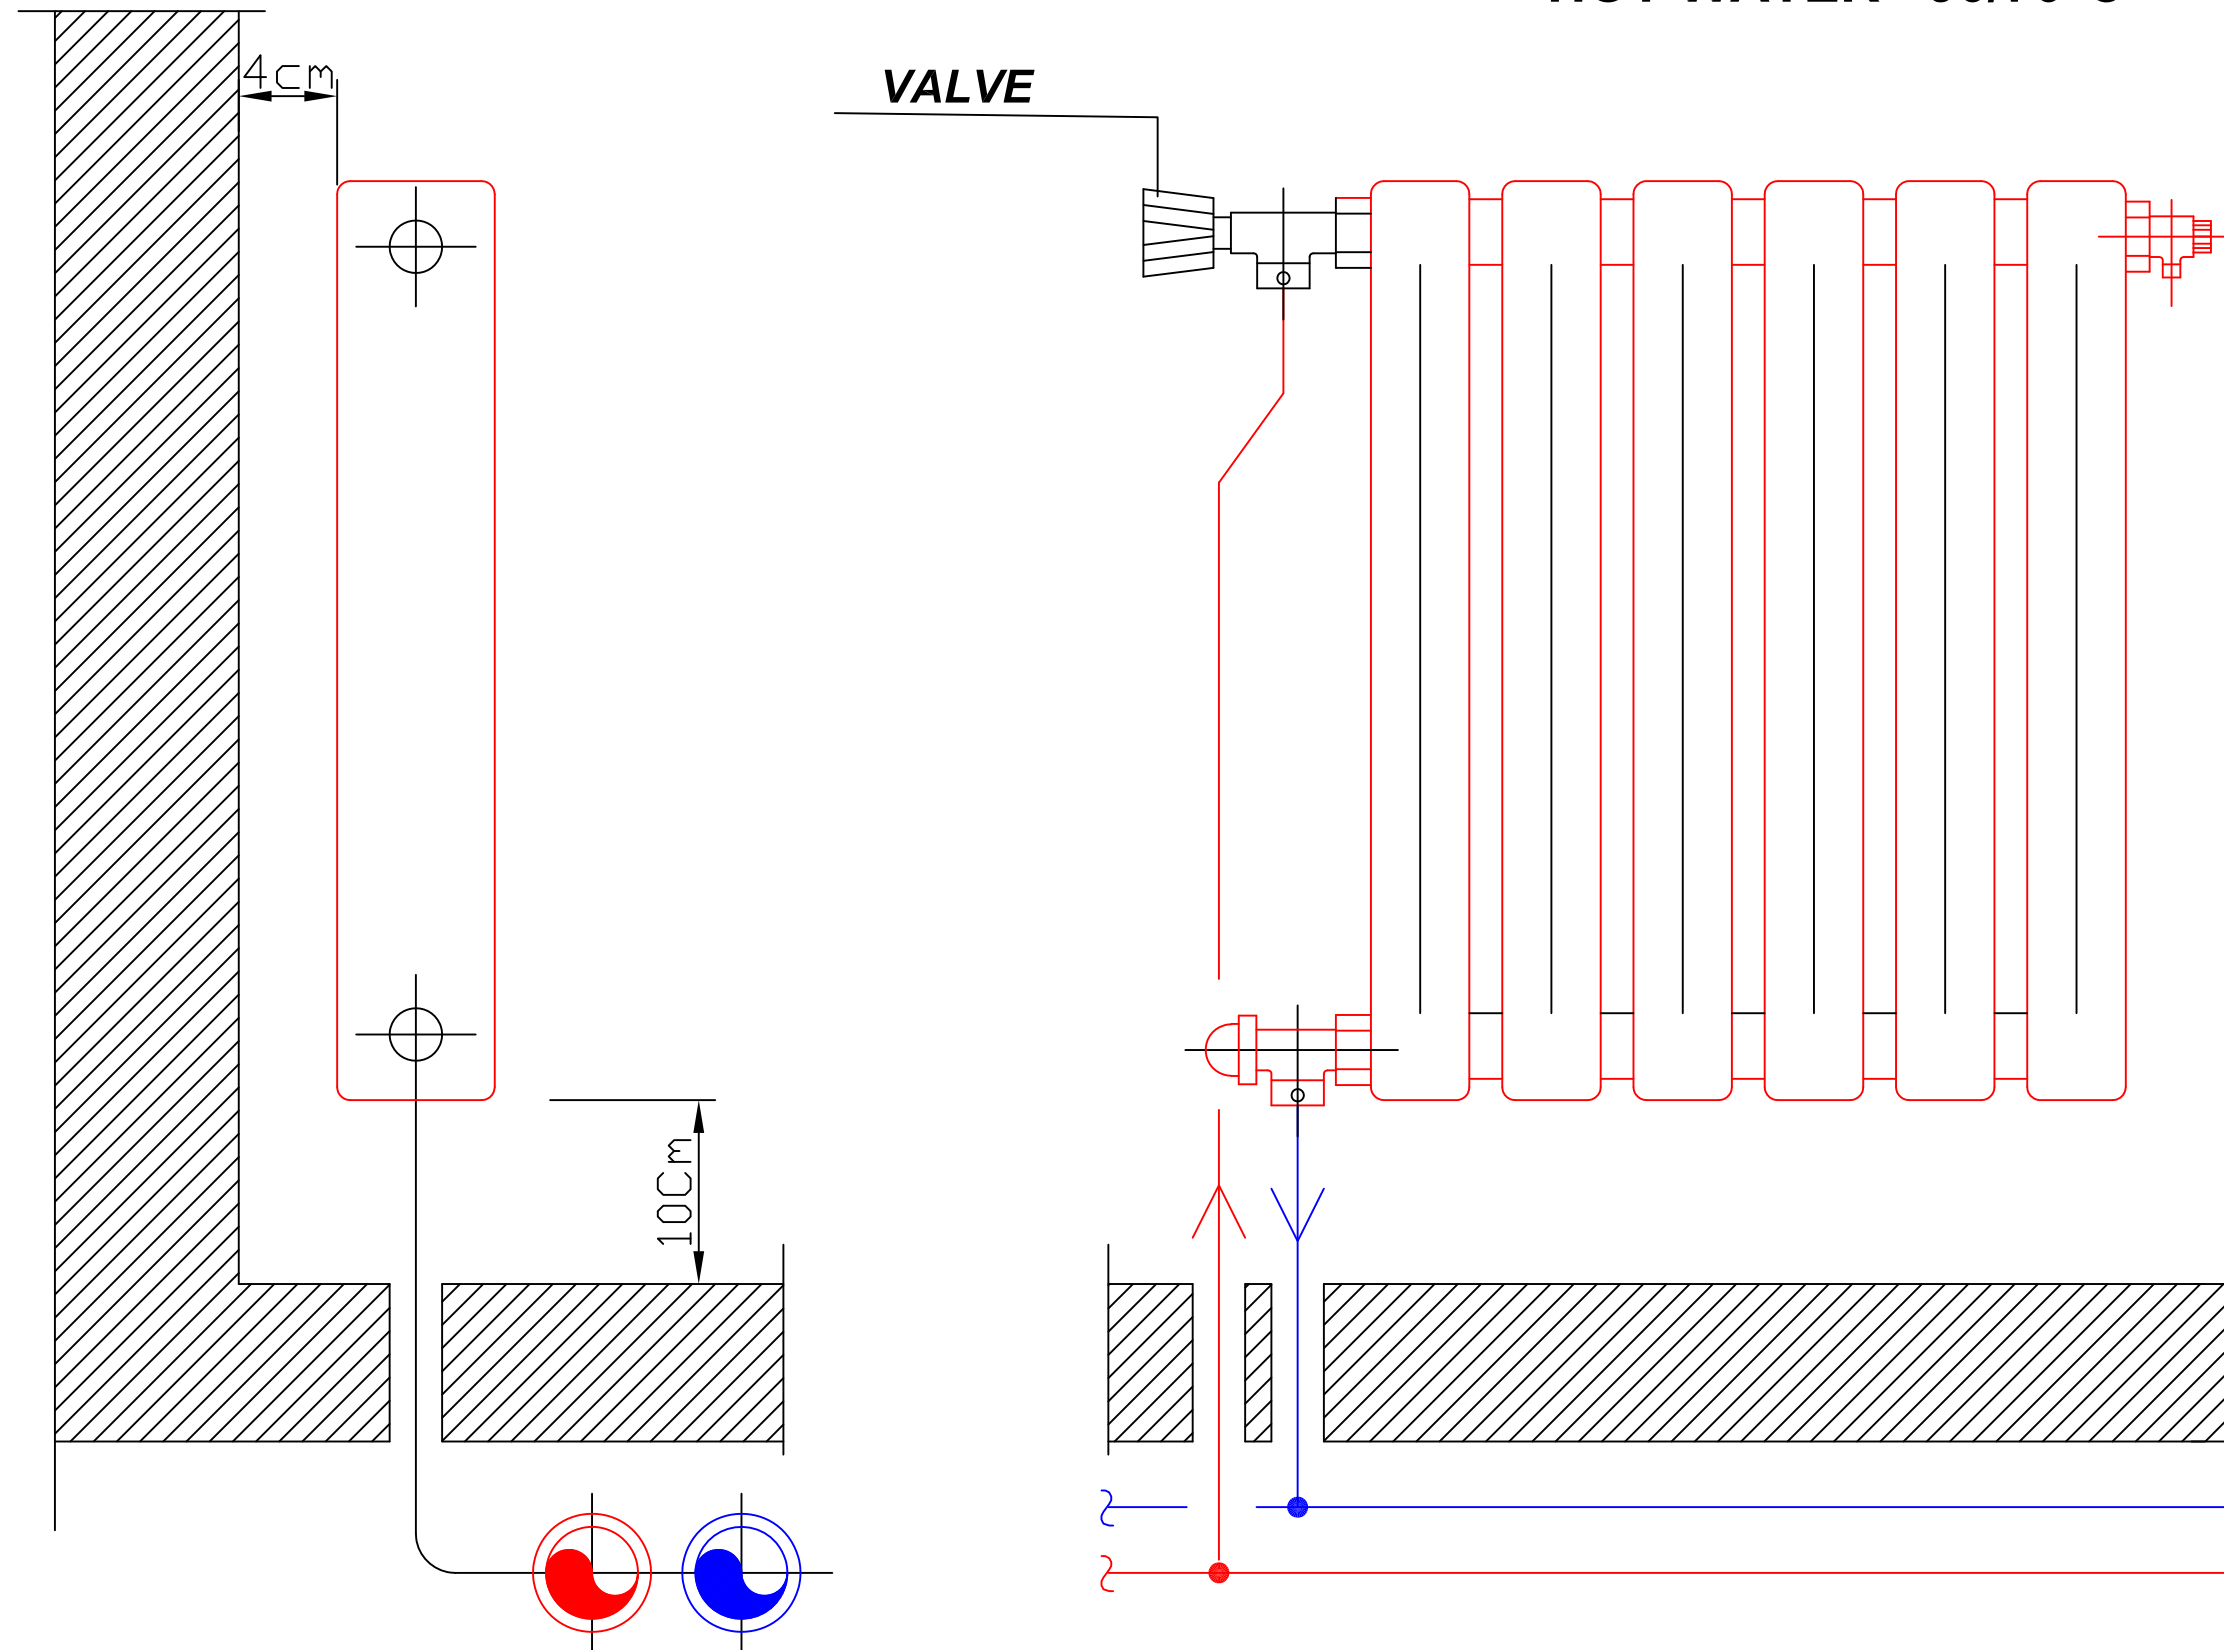

DETAIL OF MOUNTING RADIATOR

PROJECT:	Eulex MITROVICA Camp
DRAWING:	Detail of mounting radiator
CHECKED BY:	
DESIGNED BY:	
SCALE:	1:100
UNIT:	cm
DRAWING No:	26
DATE:	MAY 2010



BUILDING MANAGEMENT
SECTION